



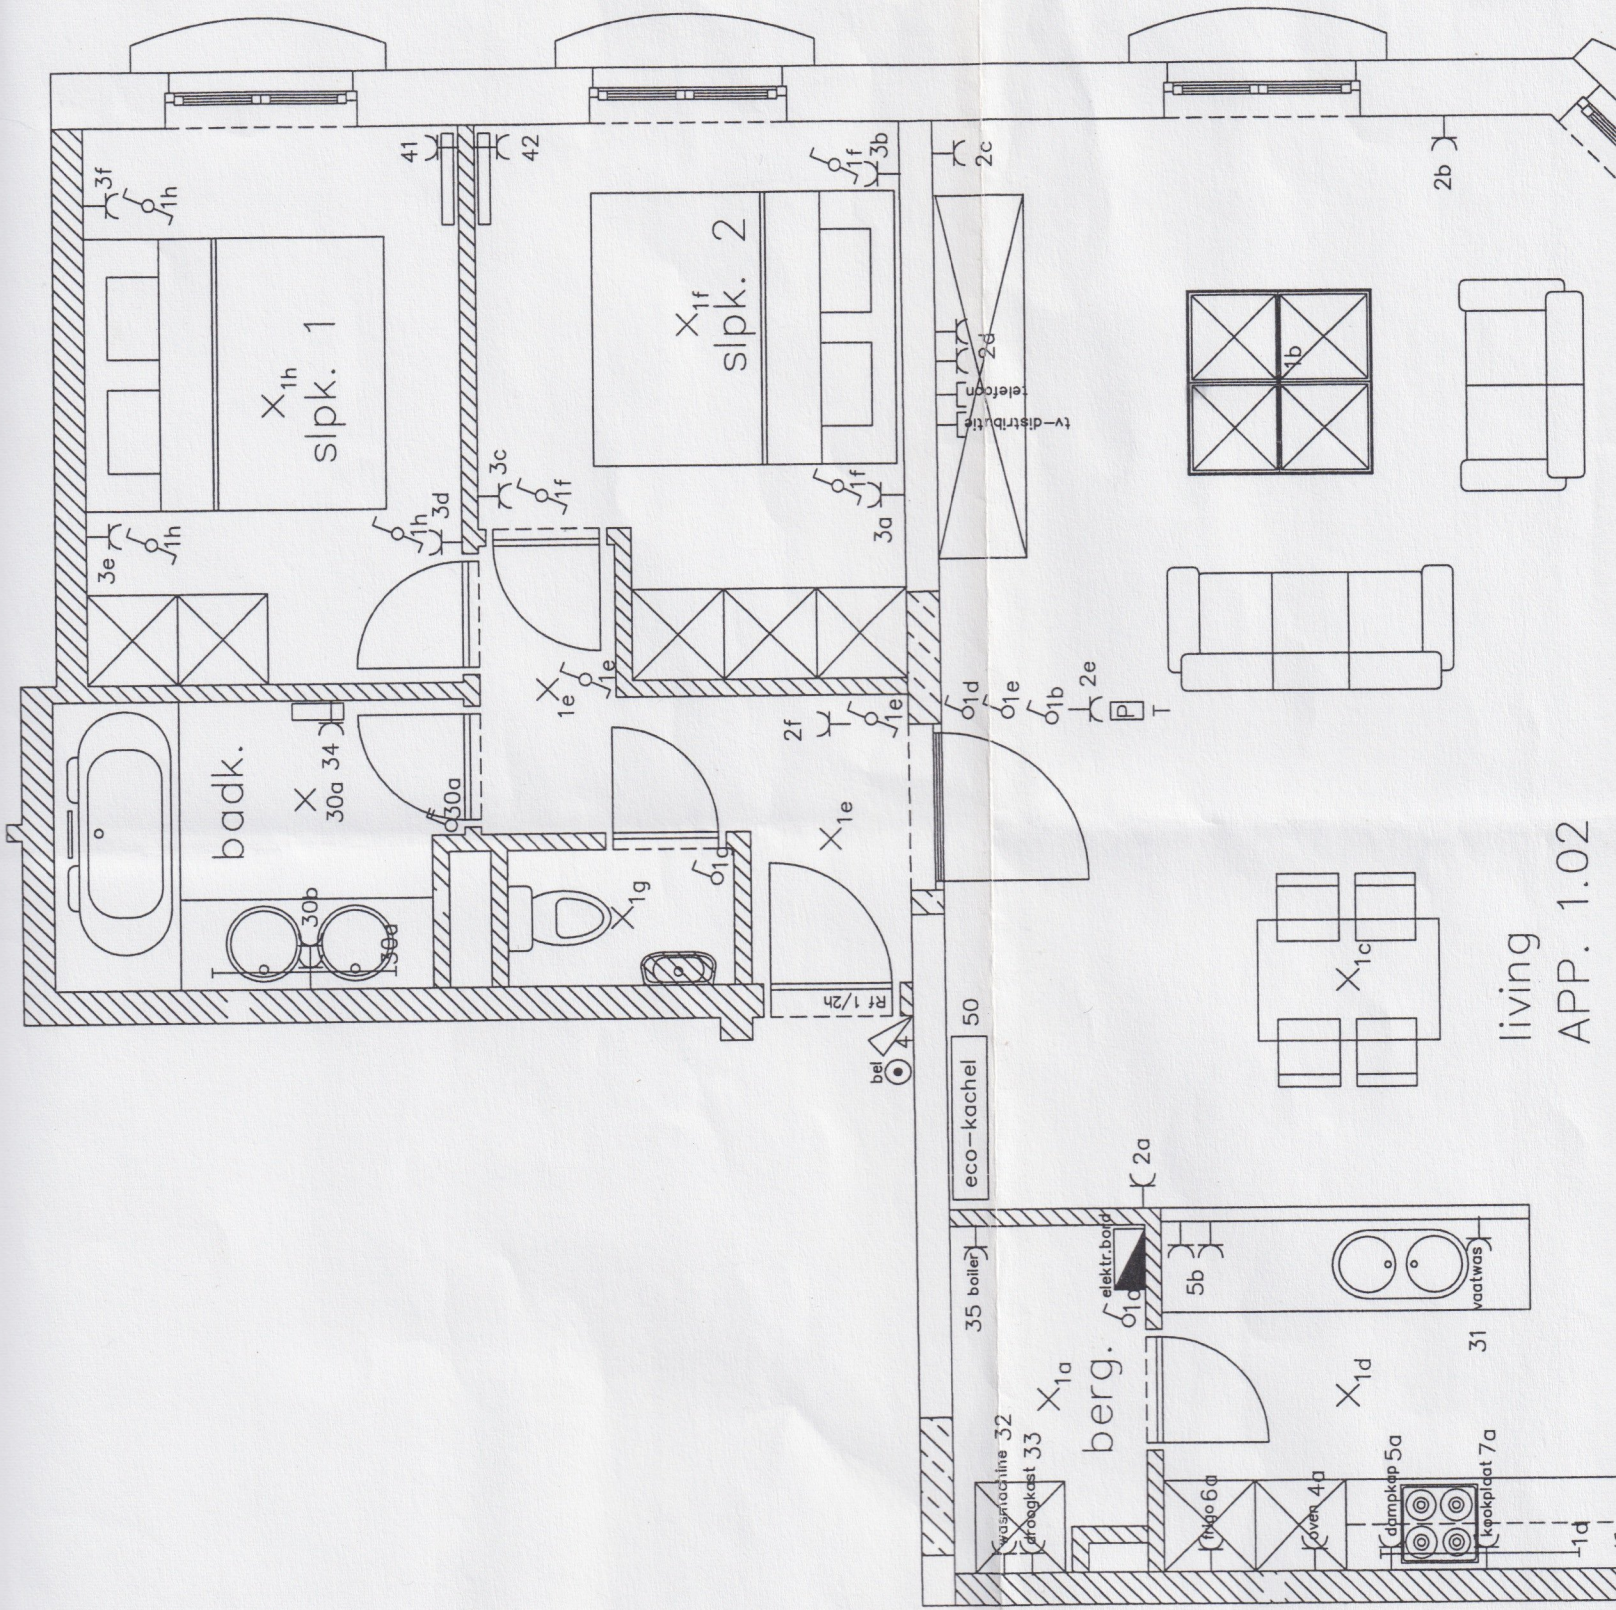

living
APP. 1.02

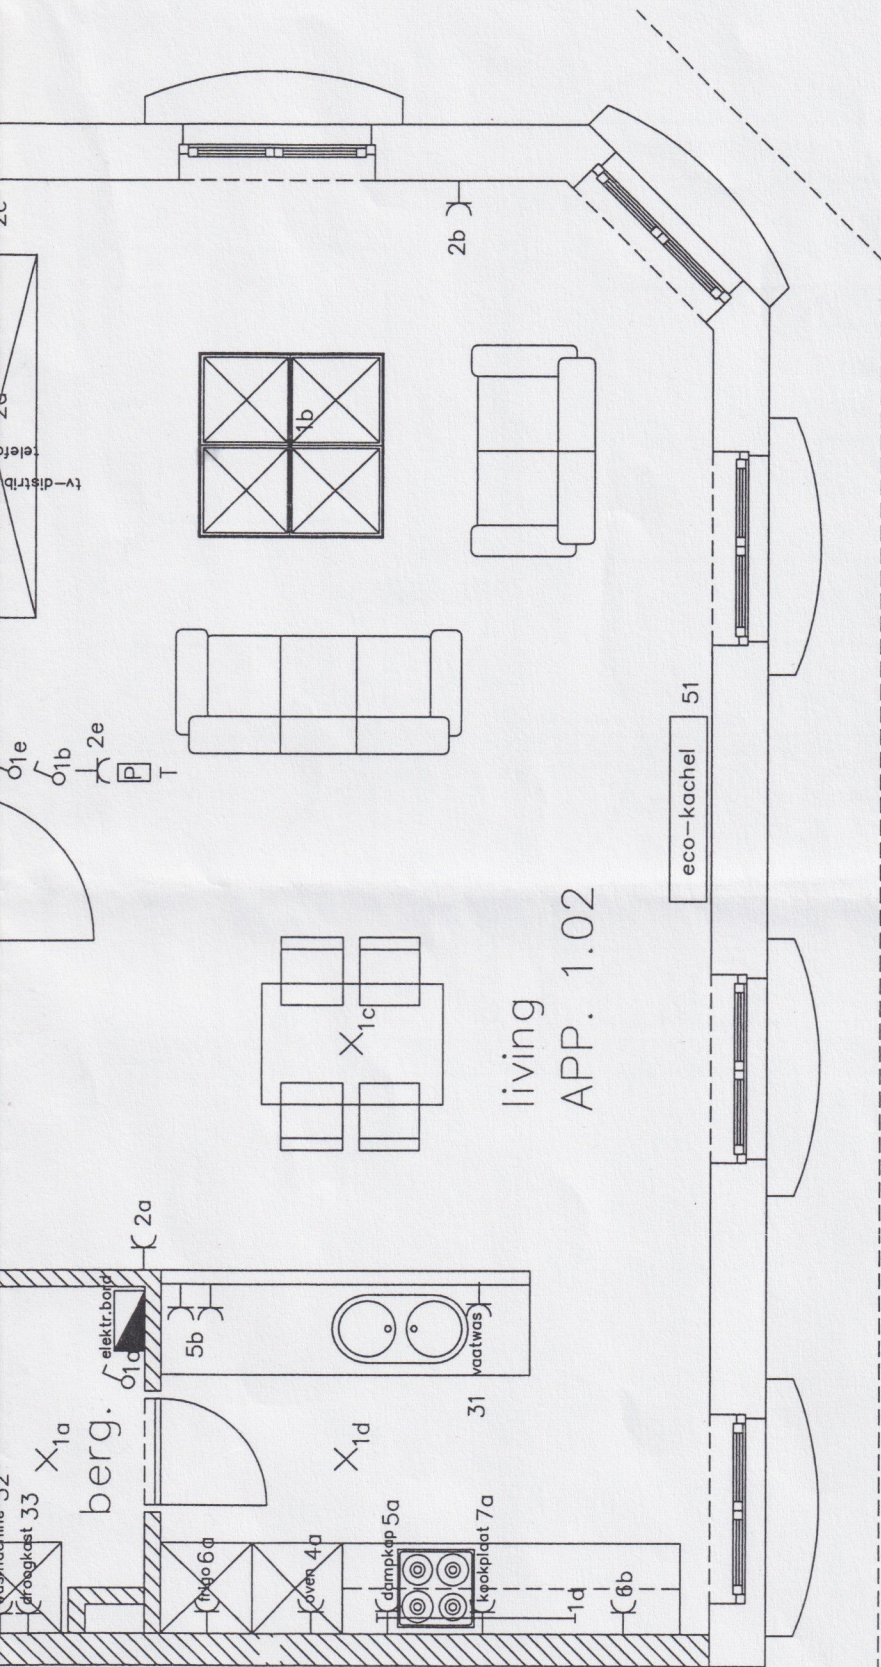

ELEKTRICITEITSPLAN APPARTEMENT 1.02 MEVR ENEMAN

Elektricitsonderneminger:

VERBANDT bvba

Weg 2-4 - 8200 BRUGGE

050 40 65 01 - Fax 050 40 65 02

mail : verbandt@pandora.be

24/05/04